

Layout Plan For 68th IIGF 2023

LEGEND :

WOMEN :

6 sq. mtrs.	= 2 = 12 sqm
9 sq. mtrs.	= 23 = 207 sqm
12 sq. mtrs.	= 39 = 468 sqm
18 sq. mtrs.	= 47 = 846 sqm
24 sq. mtrs.	= 28 = 672 sqm
30 sq. mtrs.	= 6 = 180 sqm
36 sq. mtrs.	= 12 = 432 sqm
42 sq. mtrs.	= 4 = 168 sqm
48 sq. mtrs.	= 5 = 240 sqm
54 sq. mtrs.	= 3 = 162 sqm
60 sq. mtrs.	= 4 = 240 sqm
96 sq. mtrs.	= 1 = 96 sqm
Total Area	= 3711 sqm

Knitwear :

6 sq. mtrs.	= 1 = 6 sqm
9 sq. mtrs.	= 2 = 18 sqm
12 sq. mtrs.	= 1 = 12 sqm
18 sq. mtrs.	= 2 = 36 sqm
24 sq. mtrs.	= 1 = 24 sqm
42 sq. mtrs.	= 1 = 42 sqm
Total Area	= 132 sqm

KIDS :


9 sq. mtrs.	= 5 = 45 sqm
12 sq. mtrs.	= 3 = 36 sqm
24 sq. mtrs.	= 1 = 24 sqm
30 sq. mtrs.	= 1 = 30 sqm
Total Area	= 135 sqm

MENS :


9 sq. mtrs.	= 7 = 63 sqm
12 sq. mtrs.	= 8 = 96 sqm
18 sq. mtrs.	= 7 = 126 sqm
24 sq. mtrs.	= 1 = 24 sqm
30 sq. mtrs.	= 2 = 60 sqm
Total Area	= 369 sqm

ACCESSORIES :

9 sq. mtrs.	= 3 = 27 sqm
12 sq. mtrs.	= 4 = 48 sqm
18 sq. mtrs.	= 4 = 72 sqm
36 sq. mtrs.	= 1 = 36 sqm
Total Area	= 183 sqm

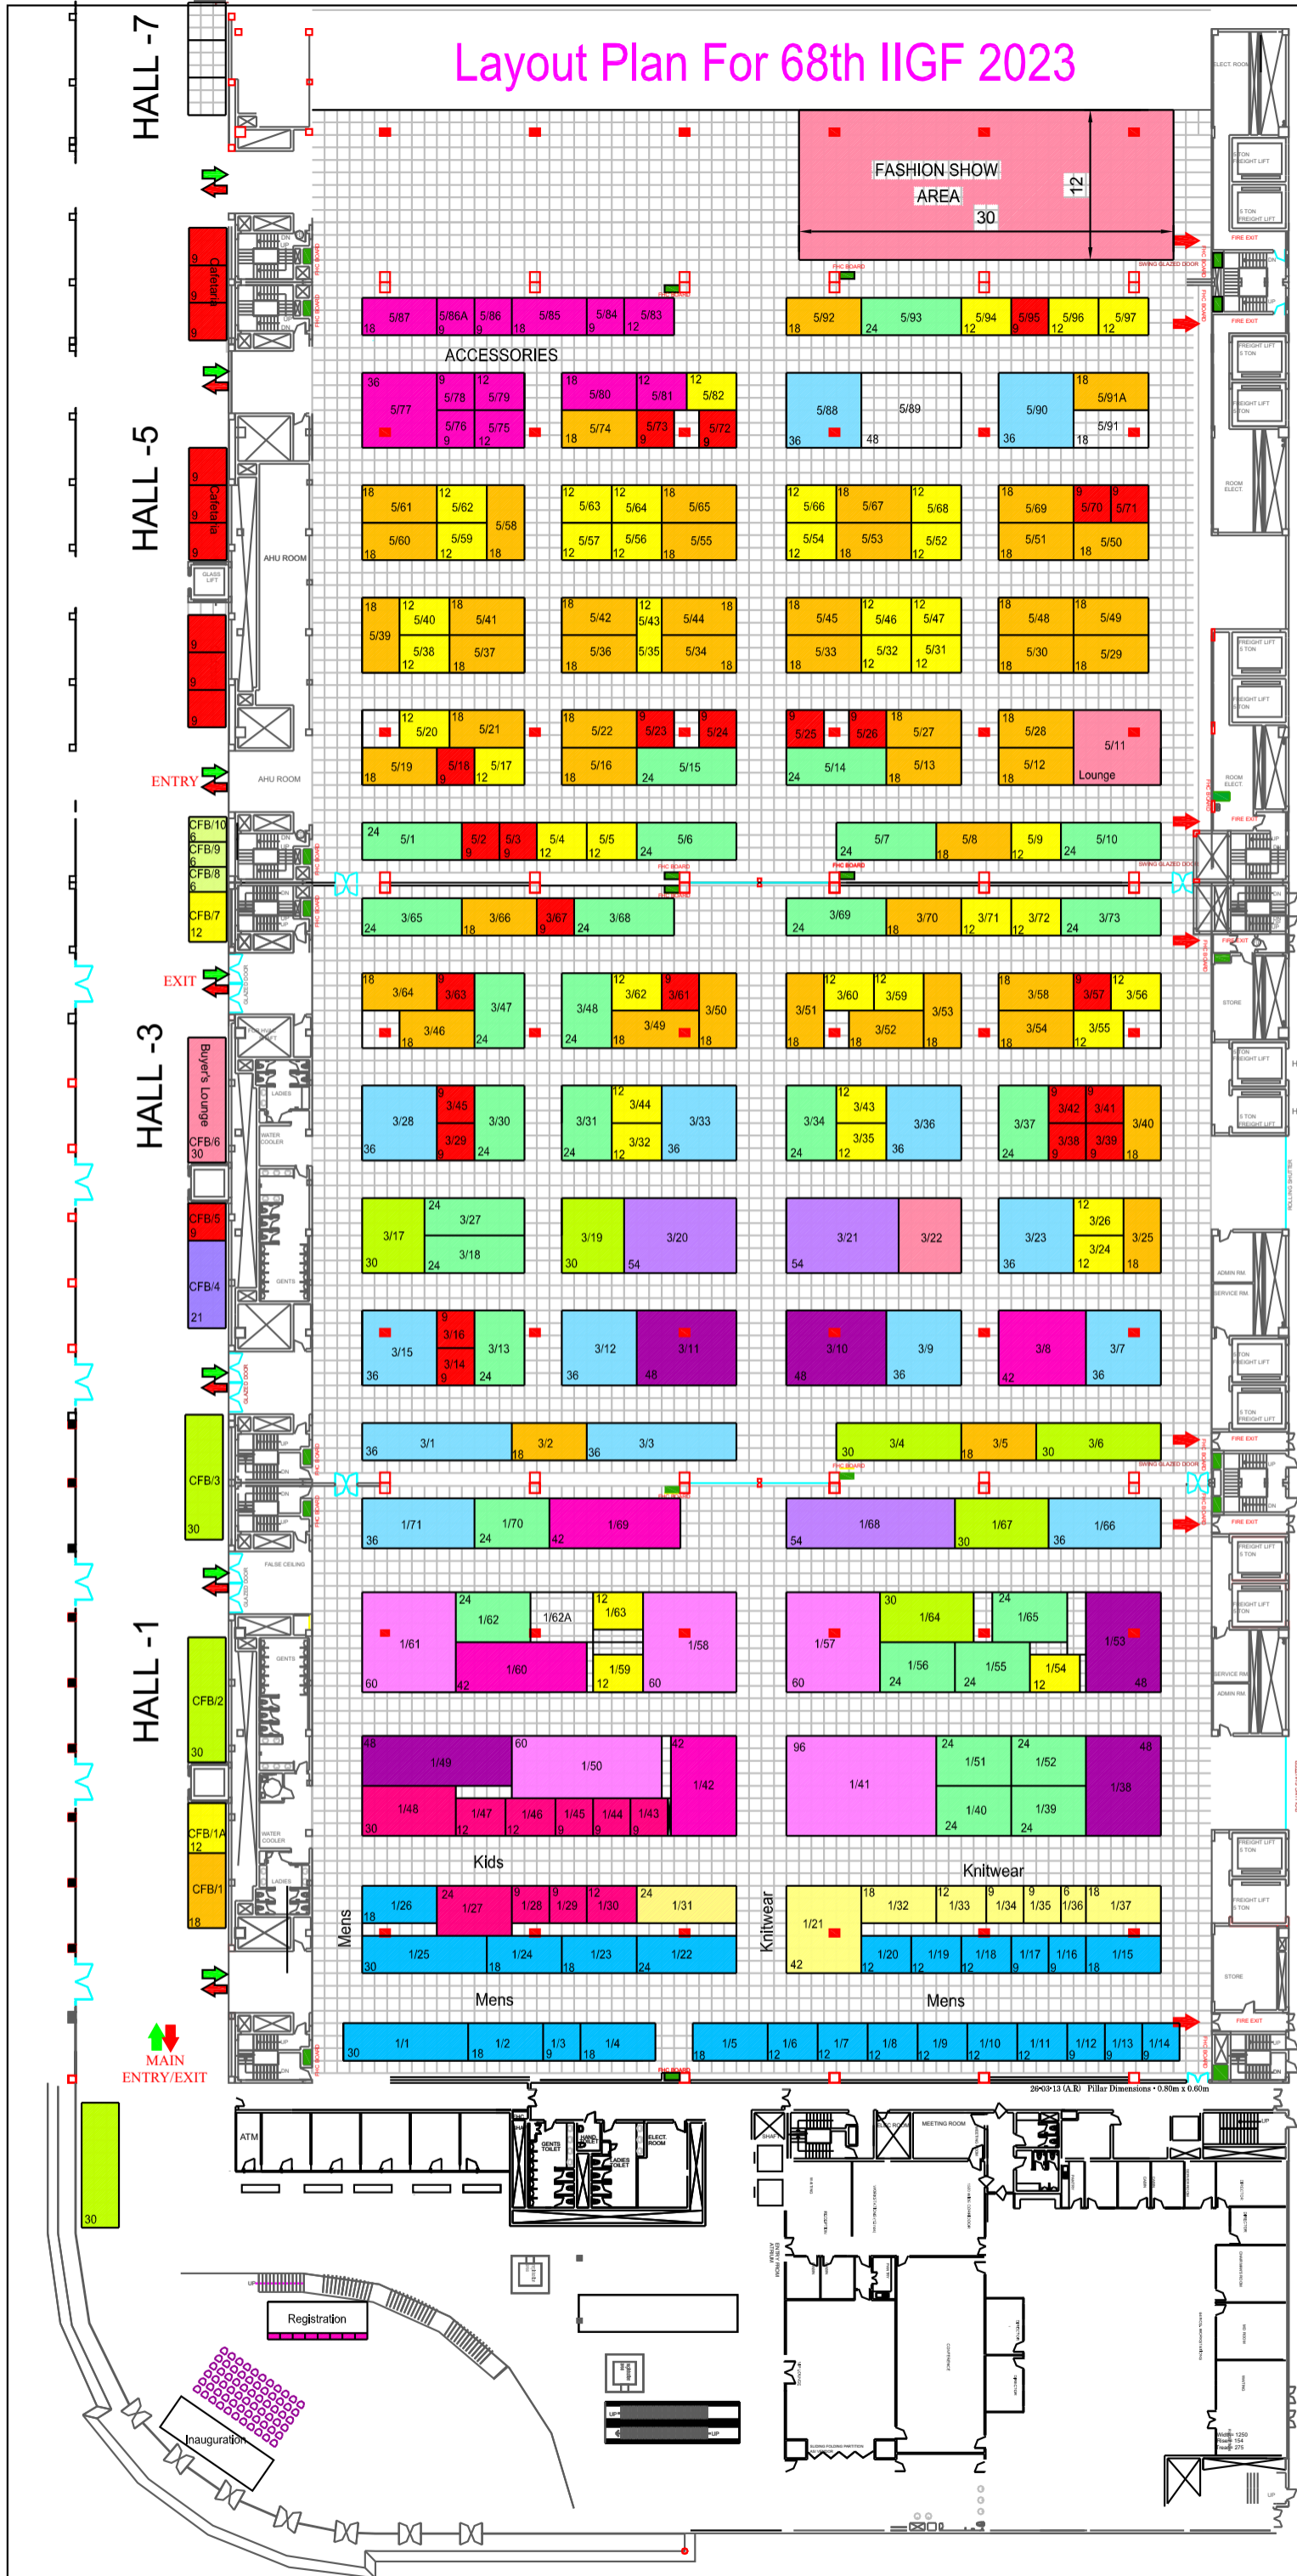

Layout Plan For 68th IIGF 2023

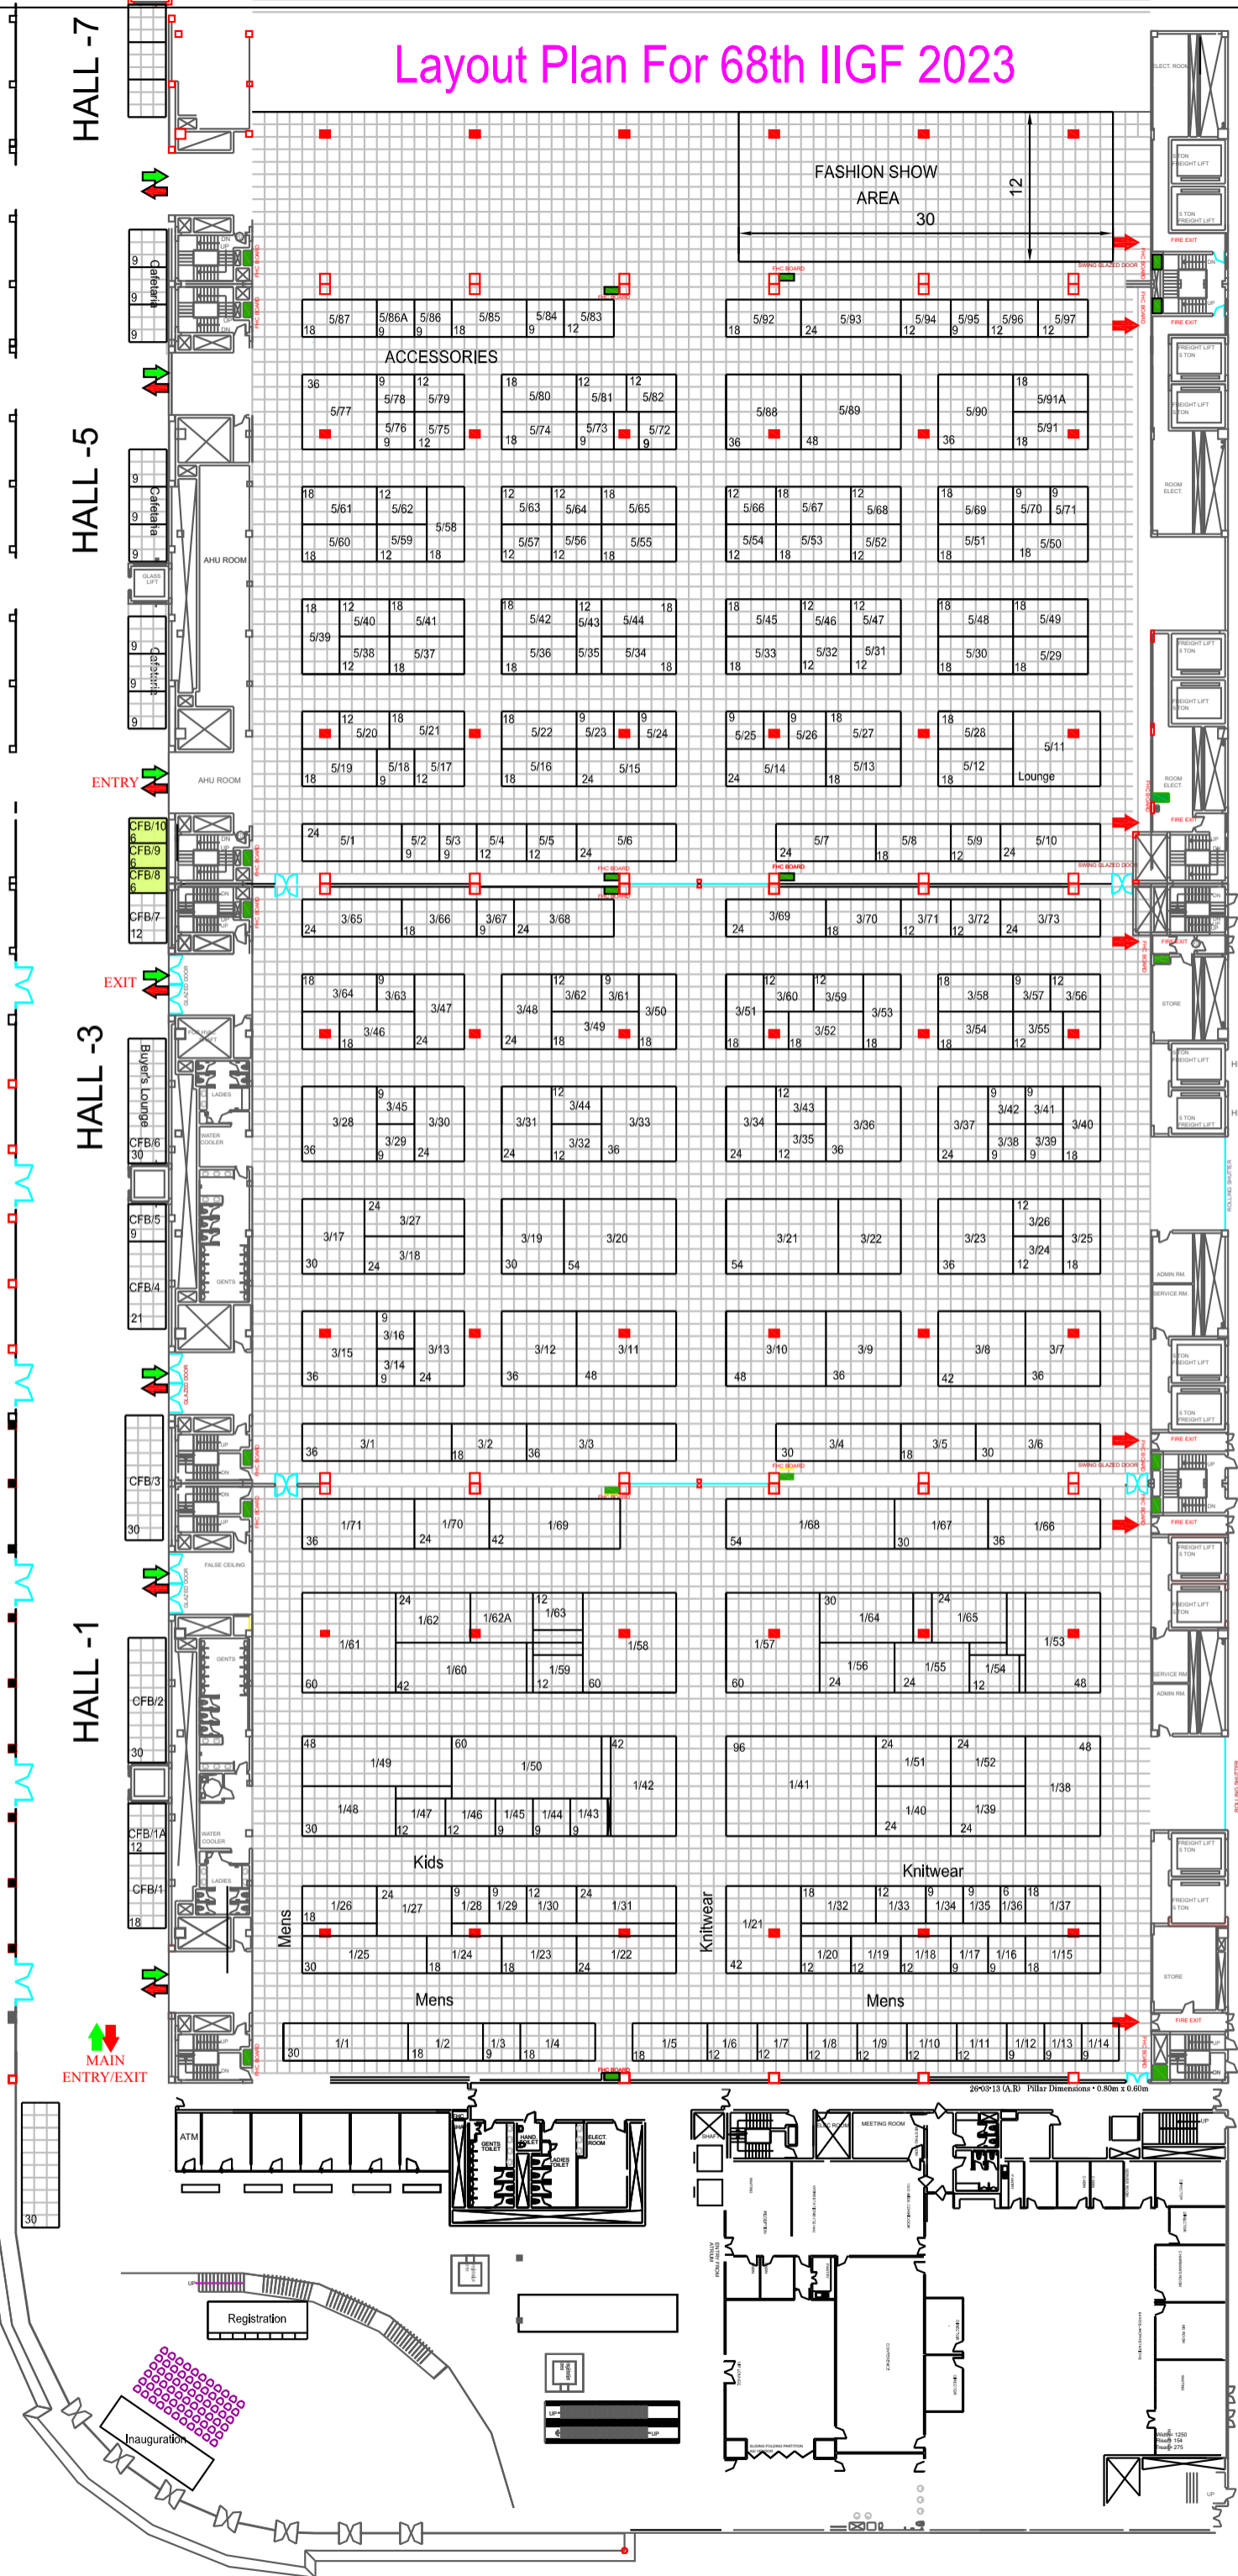

LEGEND :

WOMEN :

- 6 sq. mtrs. = 2 = 12 sqm
 - 9 sq. mtrs. = 23 = 207 sqm
 - 12 sq. mtrs. = 39 = 468 sqm
 - 18 sq. mtrs. = 47 = 846 sqm
 - 24 sq. mtrs. = 28 = 672 sqm
 - 30 sq. mtrs. = 6 = 180 sqm
 - 36 sq. mtrs. = 12 = 432 sqm
 - 42 sq. mtrs. = 4 = 168 sqm
 - 48 sq. mtrs. = 5 = 240 sqm
 - 54 sq. mtrs. = 3 = 162 sqm
 - 60 sq. mtrs. = 4 = 240 sqm
 - 96 sq. mtrs. = 1 = 96 sqm
- Total Area = 3711 sqm

Knitwear :

- 6 sq. mtrs. = 1 = 6 sqm
 - 9 sq. mtrs. = 2 = 18 sqm
 - 12 sq. mtrs. = 1 = 12 sqm
 - 18 sq. mtrs. = 2 = 36 sqm
 - 24 sq. mtrs. = 1 = 24 sqm
 - 42 sq. mtrs. = 1 = 42 sqm
- Total Area = 132 sqm

KIDS :

- 9 sq. mtrs. = 5 = 45 sqm
 - 12 sq. mtrs. = 3 = 36 sqm
 - 24 sq. mtrs. = 1 = 24 sqm
 - 30 sq. mtrs. = 1 = 30 sqm
- Total Area = 135 sqm

MENS :

- 9 sq. mtrs. = 7 = 63 sqm
 - 12 sq. mtrs. = 8 = 96 sqm
 - 18 sq. mtrs. = 7 = 126 sqm
 - 24 sq. mtrs. = 1 = 24 sqm
 - 30 sq. mtrs. = 2 = 60 sqm
- Total Area = 369 sqm

ACCESSORIES :

- 9 sq. mtrs. = 3 = 27 sqm
 - 12 sq. mtrs. = 4 = 48 sqm
 - 18 sq. mtrs. = 4 = 72 sqm
 - 36 sq. mtrs. = 1 = 36 sqm
- Total Area = 183 sqm